


24m RIGHT OF WAY COMBINED WALK

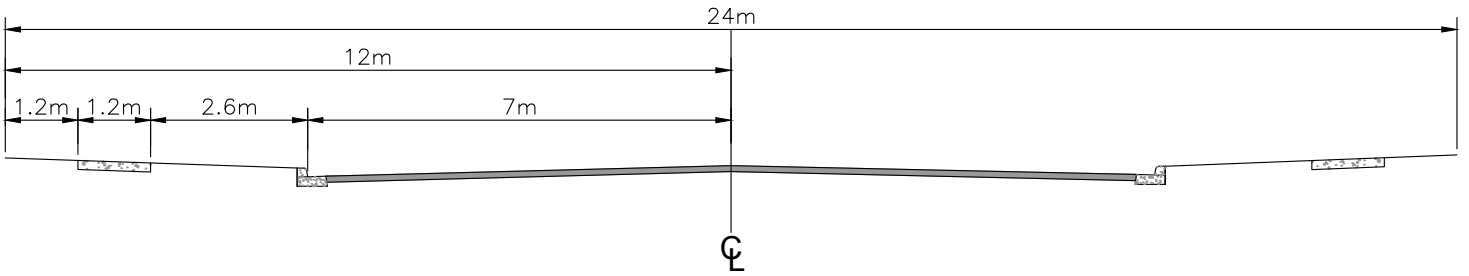

24m RIGHT OF WAY SEPARATE WALK

NOTES

- 1. DRIVING LANES 3.50m
- 2. PARKING LANES 3.50m
- 3. CROSS SLOPE MINIMUM 2.5%

			CITY OF PRINCE ALBERT		APPROVED
			PUBLIC WORKS		<i>Wes Hicks</i>
			24m COLLECTOR RIGHT OF WAY		SCALE N.T.S.
No.	DATE	REVISION	DRAWN S. NUMEDAHL	DESIGNED N. MILLER	DWG. No. 00-04-02
			DATE OCT. 2014		