
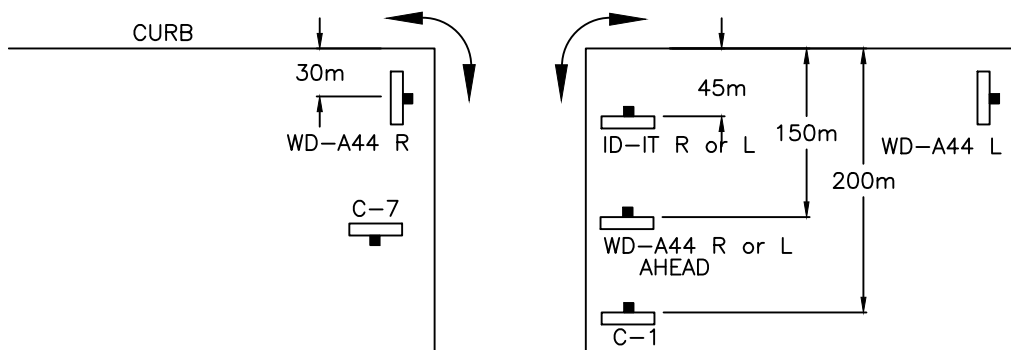


INTERSECTION #5

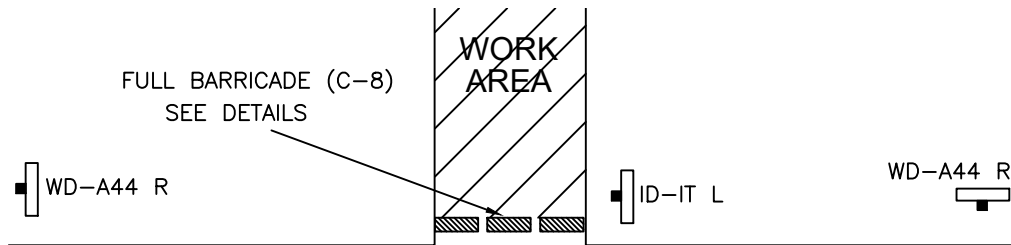

INTERSECTION #1

			CITY OF PRINCE ALBERT		APPROVED <i>Wes Hicks</i>
			PUBLIC WORKS		
			ARTERIAL INTERSECTIONS		SCALE N.T.S.
			DETAILS 1 & 5		
No.	DATE	REVISION	DRAWN S. NUMEHAHL	DESIGNED N. MILLER	DATE OCT. 2014
					DWG. No. 00-00-02