


WD-A44R or L



WD-A44R or L (AHEAD)

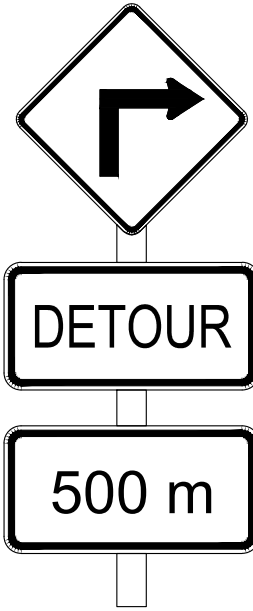

M-2 where required



ID-ITR or L  
(IDENTITY)

			CITY OF PRINCE ALBERT PUBLIC WORKS		APPROVED <i>Wes Hicks</i>
			TRAFFIC SIGNS - 1		SCALE N.T.S.
No.	DATE	REVISION	DRAWN S. NUMEDAHL	DESIGNED N. MILLER	DATE OCT. 2014
					DWG. No. 00-00-09