


NOTES

- 1. ALL PIPE LENGTHS DETERMINED IN FIELD
- 2. ALL BRASS FITTINGS TO BE CONNECTED TO 2.2Kg ZINC ANODES
- 3. ALL PIPE RESTRAINERS TO BE CONNECTED TO 2.2Kg ZINC ANODES

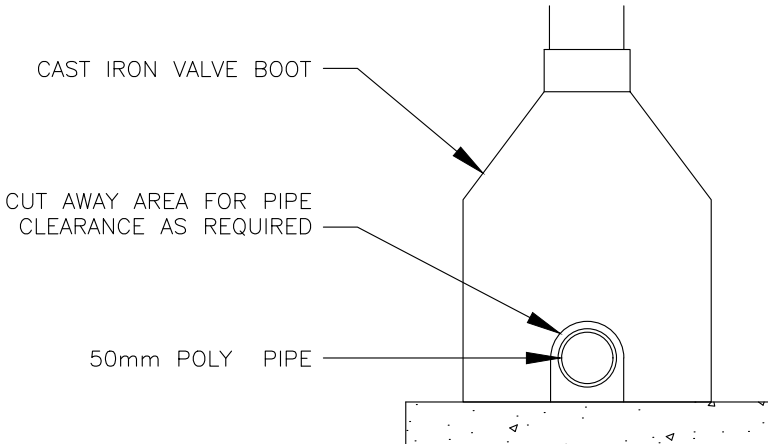

DETAIL 1

			CITY OF PRINCE ALBERT PUBLIC WORKS		APPROVED <i>Wes Hicks</i>
			TYPICAL IRRIGATION CONNECTION 50mm SERVICE		SCALE N.T.S
No.	DATE	REVISION	DRAWN S. NUMEDAHL	DESIGNED N. MILLER	DATE OCT. 2014
					DWG. No. 00-01-09