

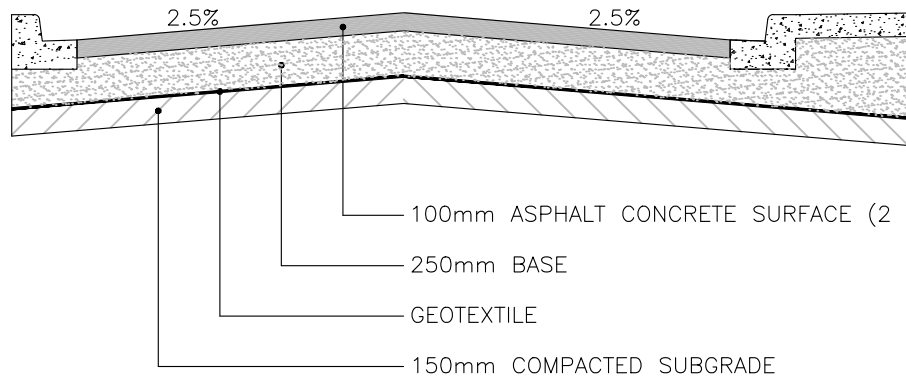
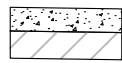


ARTERIAL

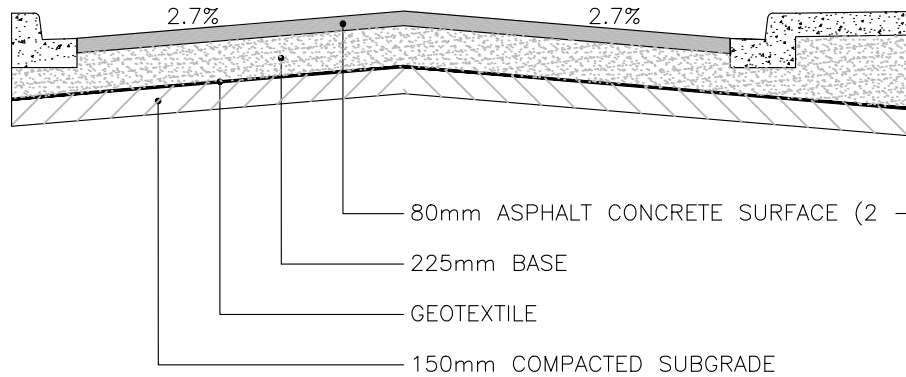

COLLECTOR /  
INDUSTRIAL

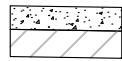

RESIDENTIAL

**NOTES**

1. ALL MATERIAL THICKNESS ARE AFTER COMPACTION
2. ALL MATERIALS TO COMPLY WITH CITY OF PRINCE ALBERT MASTER SPECIFICATIONS

			<b>CITY OF PRINCE ALBERT PUBLIC WORKS</b>		APPROVED <i>Wes Hicks</i>
			<b>NEW CONSTRUCTION PAVED ROADWAY STRUCTURE</b>		SCALE N.T.S.
No.	DATE	REVISION	DRAWN L. ZHANG	DESIGNED N. MILLER	DATE JUN. 2016
					DWG. No. 00-04-06A