




TYPE "A" LOT
BACK TO FRONT DRAINAGE

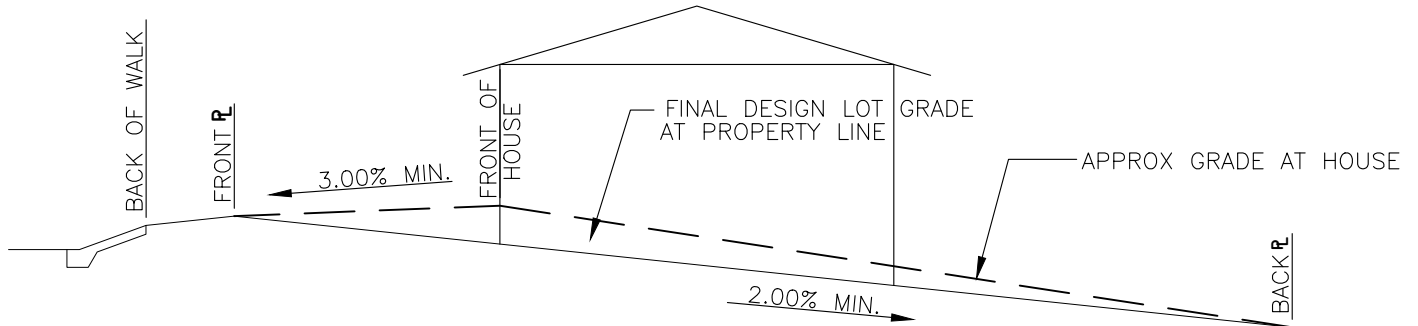

TYPE "B" LOT
FRONT TO BACK DRAINAGE

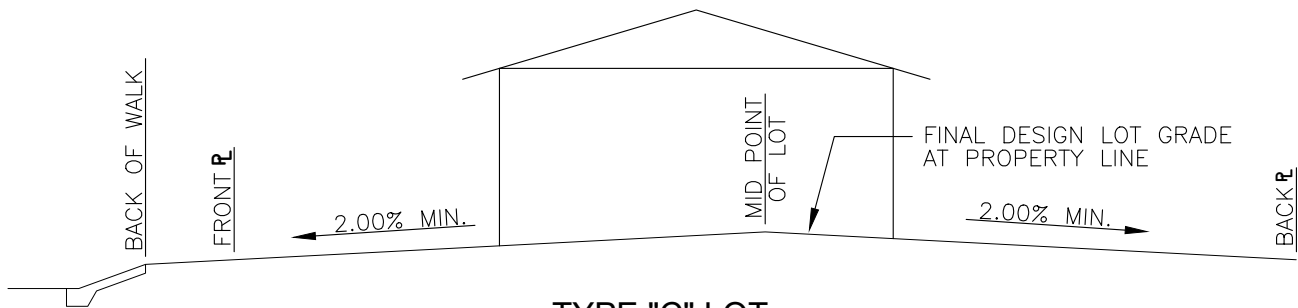

TYPE "C" LOT
STANDARD SPLIT DRAINAGE

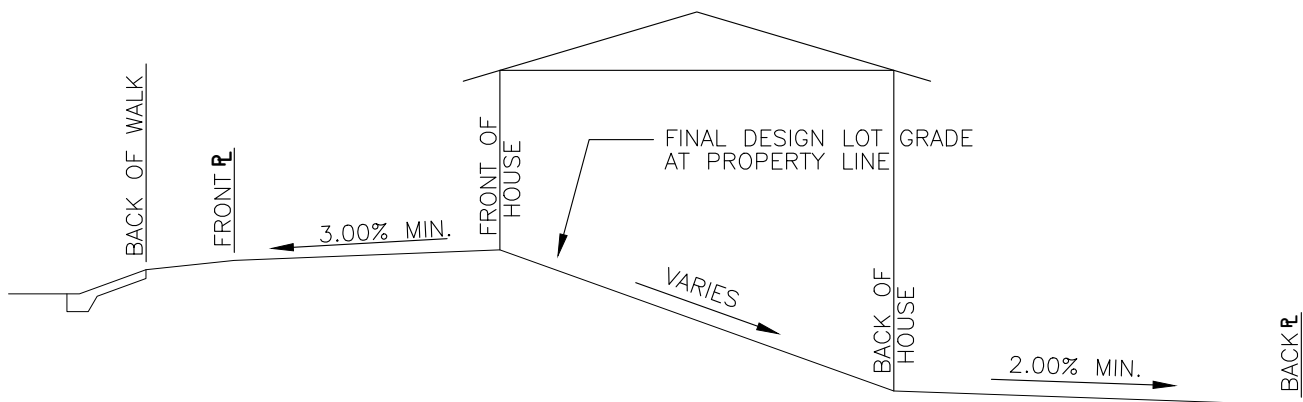

TYPE "D" LOT
WALK-OUT BASEMENT

No.	DATE	REVISION

**CITY OF PRINCE ALBERT
PUBLIC WORKS**

**LOT GRADING - SPLIT DRAINAGE
BACK TO FRONT/WALK-OUT BASEMENT**

APPROVED
Wes Hicks

SCALE N.T.S.

DRAWN S. NUMEDAHL | DESIGNED N. MILLER | DATE OCT. 2014

DWG. No. 00-06-03