


SUMMER WORK CONDITIONS

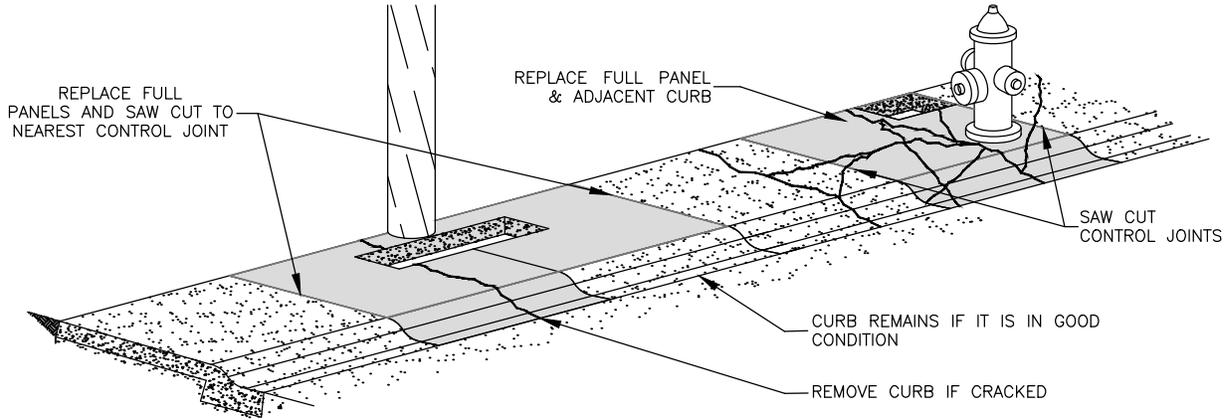

RESTORATION PROCEDURE

CUTTING AND REMOVAL OF CONCRETE


1. REMOVE CONCRETE PANELS AND CURB LENGTHS TO THE NEAREST CONTROL JOINT THAT IS DISTURBED BY A UTILITY CUT, INCLUDING PANELS OR CURBS UNDERMINED DUE TO THE CUT.
2. FOR UTILITY CUTS IN MONOLITHIC SIDEWALKS, REMOVE THE CURB WITH THE SIDEWALK, UNLESS THE CURB IS IN GOOD CONDITION (NO CRACKS).
3. BEFORE REMOVAL, SAW CUT THE CONCRETE THROUGH ITS FULL DEPTH, LEAVING A STRAIGHT VERTICAL FACE. CONCRETE MAY BE BROKEN AT CONTROL JOINTS WITHOUT SAW CUTTING PROVIDED A STRAIGHT VERTICAL FACE FREE OF LOOSE MATERIALS REMAINS.

RECONSTRUCTION OF THE CONCRETE

1. CONSTRUCT REPLACEMENT CONCRETE IN ACCORDANCE WITH DRAWINGS:

| | | | |
|----------|----------|----------|----------|
| 00-03-01 | 00-03-03 | 00-03-05 | 00-03-07 |
| 00-03-02 | 00-03-04 | 00-03-06 | 00-03-08 |

WINTER WORK CONDITIONS

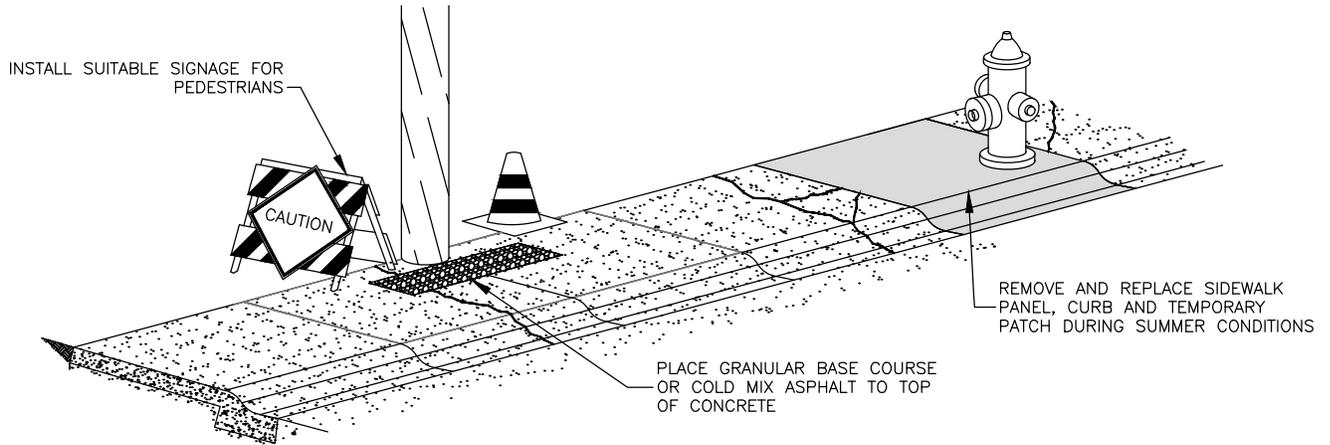

RESTORATION PROCEDURE

1. AFTER COMPLETING THE UTILITY WORK, FILL THE CUT WITH COLD MIX ASPHALT OR GRANULAR BASE COURSE PLACED IN 150MM LIFTS (MAXIMUM), COMPACTED TO 95% OF STANDARD PROCTOR DENSITY UP TO THE TOP OF CONCRETE.
2. THE COMPANY WILL INSTALL SUITABLE VISIBLE SIGNAGE TO INDICATE HAZARD FOR PEDESTRIANS. THE COMPANY WILL MAINTAIN THE SIGNAGE OVER THE WINTER CONDITIONS.
3. IN SUMMER CONDITIONS PROCEED WITH THE CONCRETE REPAIRS.

GENERAL NOTES

1. ALL BURIED UTILITY CUTS AND RESTORATIONS MUST BE REPORTED TO PUBLIC WORKS AND FOLLOW PROCEDURES AS PER MASTER SPECIFICATIONS 6100: BURIED UTILITIES.
2. MINIMUM CONCRETE THICKNESS IS 100mm, MINIMUM CONCRETE STRENGTH IS 32 MPa.
3. RELATED SECTIONS: CONCRETE SIDEWALKS, CURBS AND GUTTERS 02770

| | | | | | | |
|-----|----------|------------------------|---|-------------------|---------------|------------------------------|
| | | | CITY OF PRINCE ALBERT PUBLIC WORKS | | | APPROVED <i>Wes Hicks</i> |
| | | | SHALLOW BURIED UTILITY REPAIR TYPICAL CONCRETE CUT | | | SCALE N.T.S. |
| 2 | FEB 2020 | REVISED SPECIFICATIONS | | | | DWG. No. 00-04-19 |
| No. | DATE | REVISION | DRAWN R.REGNIER | DESIGNED M.GAREAU | DATE FEB 2020 | |