


## COUNTRY RESIDENTIAL SUBDIVISIONS

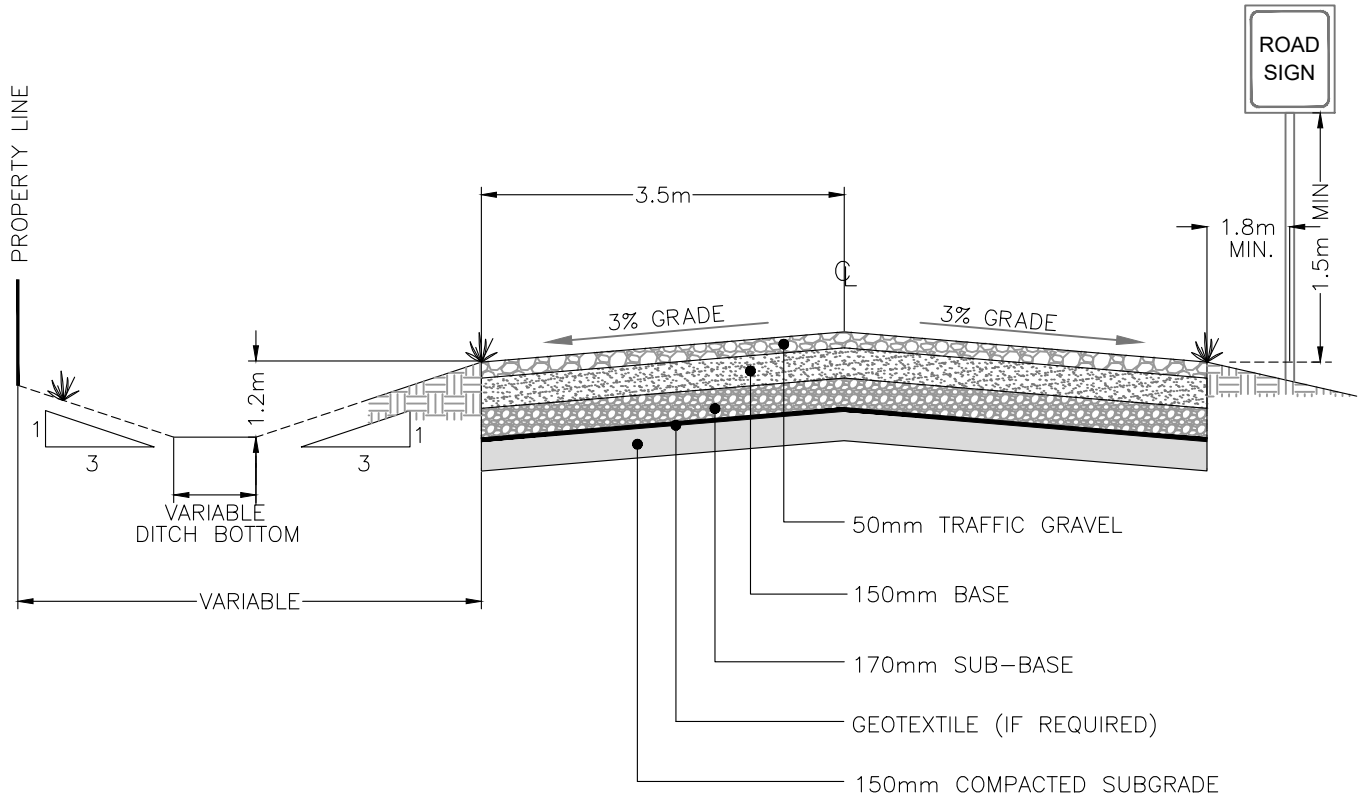

### NOTES

1. CONTRACTOR RESPONSIBLE FOR BLENDING DITCHES TO MATCH EDGE OF PROPERTY LINE
2. DEVELOPER TO SUBMIT COMPACTION TESTS AND WASH SIEVE ANALYSIS TO THE CITY
3. GEOTEXTILE REQUIRED IF SOFT/ORGANIC SUBGRADES ARE ENCOUNTERED
4. ALL MATERIALS TO COMPLY WITH THE CITY OF PRINCE ALBERT MASTER SPECIFICATIONS
5. ALL MATERIAL THICKNESSES ARE AFTER COMPACTION

			<b>CITY OF PRINCE ALBERT PUBLIC WORKS</b>		APPROVED <i>Wes Hicks</i>
			<b>GRANULAR SURFACING STRUCTURE</b>		SCALE N.T.S.
No.	DATE	REVISION	DRAWN S. NUMEDAHL	DESIGNED N. MILLER	DATE OCT. 2014
					DWG. No. 00-04-08